




GRACE UNITED METHODIST CHURCH

ROCKFORD, IL

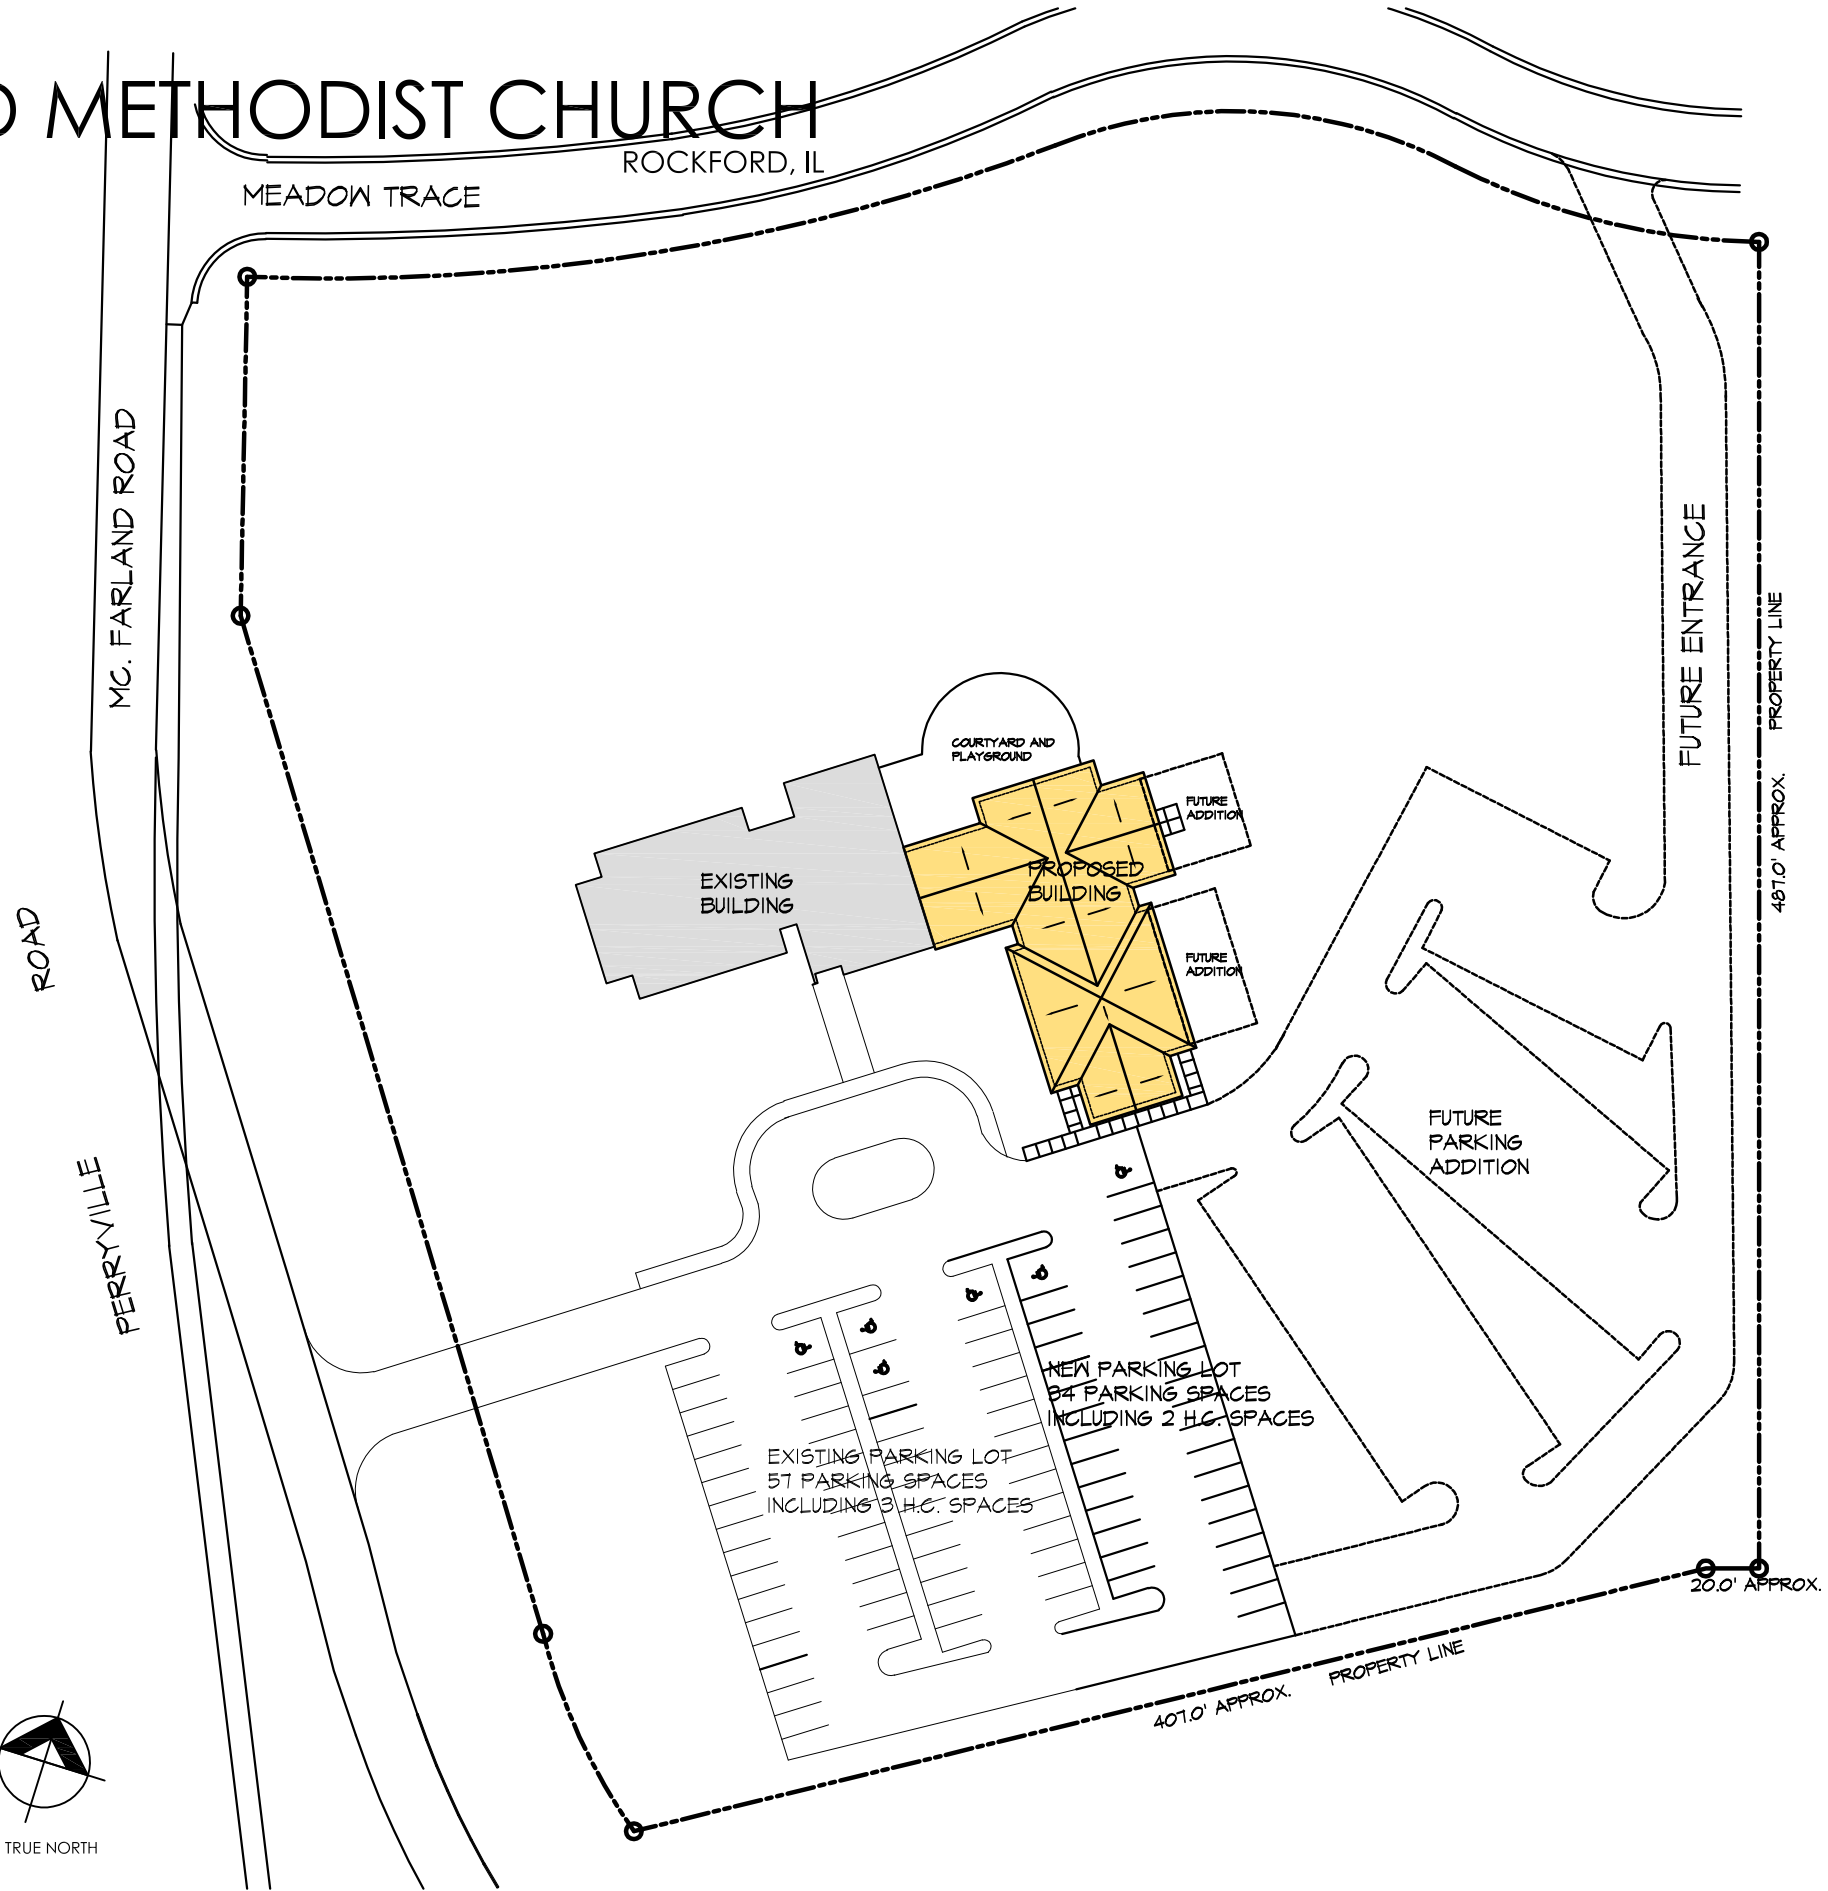

SITE PLAN

NOT TO SCALE PROJECT #4015

APRIL 12, 2006



PROJECT NORTH



TRUE NORTH

Saavedra Gehlhausen Architects
 Architecture • Engineering • Management
 504 North Church Street
 Rockford, Illinois 61103
 815-963-9392
 Fax: 963-9021
www.sgadesign.com